

# PLANTING PLAN


## TREE

Count	KEY	Name	BOTANICAL NAME	COMMON NAME	MATURE HEIGHT	MATURE WIDTH	SIZE	TRUNK	SPACING	NOTES
13	TU	T-TIB URV	TIBUCHINA URVILLEANA	PRINCESS FLOWER	18'	10'	15 GAL	MULTI-TRUNK	AS SHOWN	


## SHRUBS AND GROUNDCOVERS

Count	KEY	Name	BOTANICAL NAME	COMMON NAME	MATURE HEIGHT	MATURE WIDTH	SIZE	SPACING	NOTES
131	LG	S-LAN GOL	LANTANA 'GOLD RUSH'	LANTANA	1 1/2'-2'	4'-6'	1 GAL	3' OC	
59	PR	S-PHO RED	PHORMIUM 'RAINBOW WARRIOR'	FLAX	2'-3'	2'-3'	5 GAL	4' OC	
70	RP	S-ROS CAR	ROSA 'CARPET PINK'	PINK CARPET ROSES	24"	32"	3 GAL	4' OC	

GENERAL NOTE:  
1. ADJUST IRRIGATION AS NEEDED

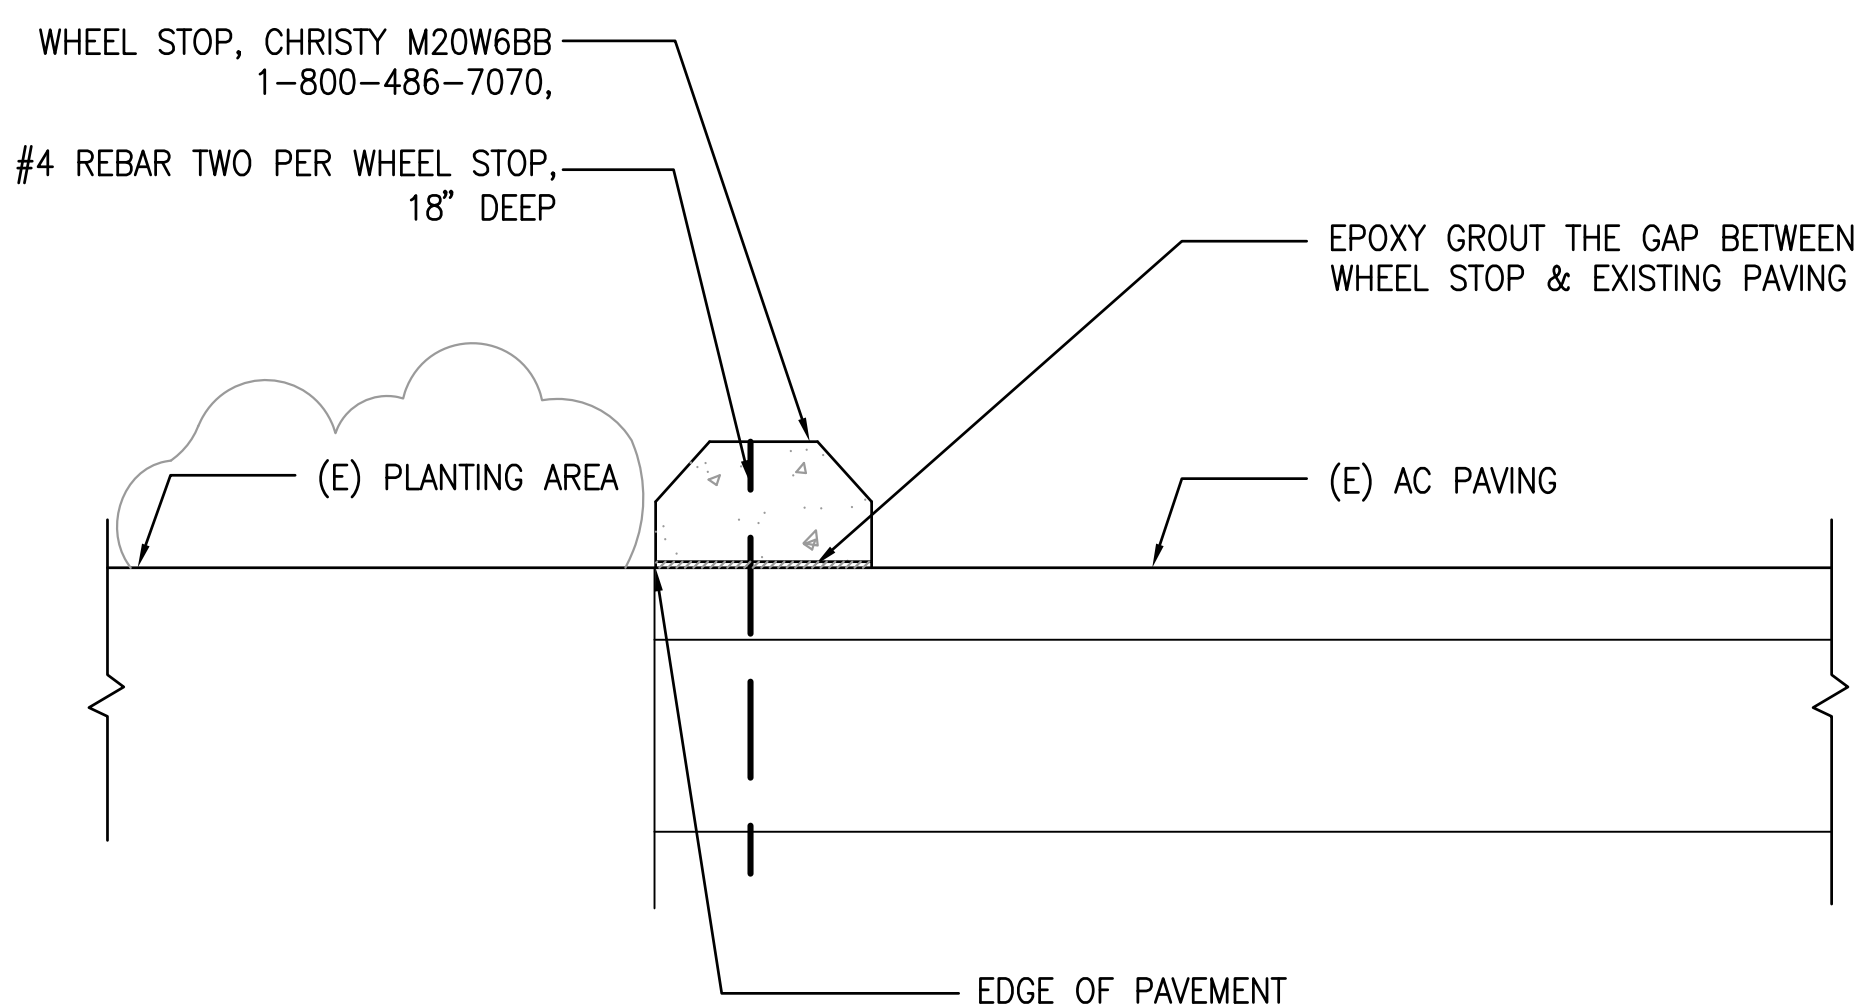

1 CONCRETE WHEEL STOP  
1/2" = 1'

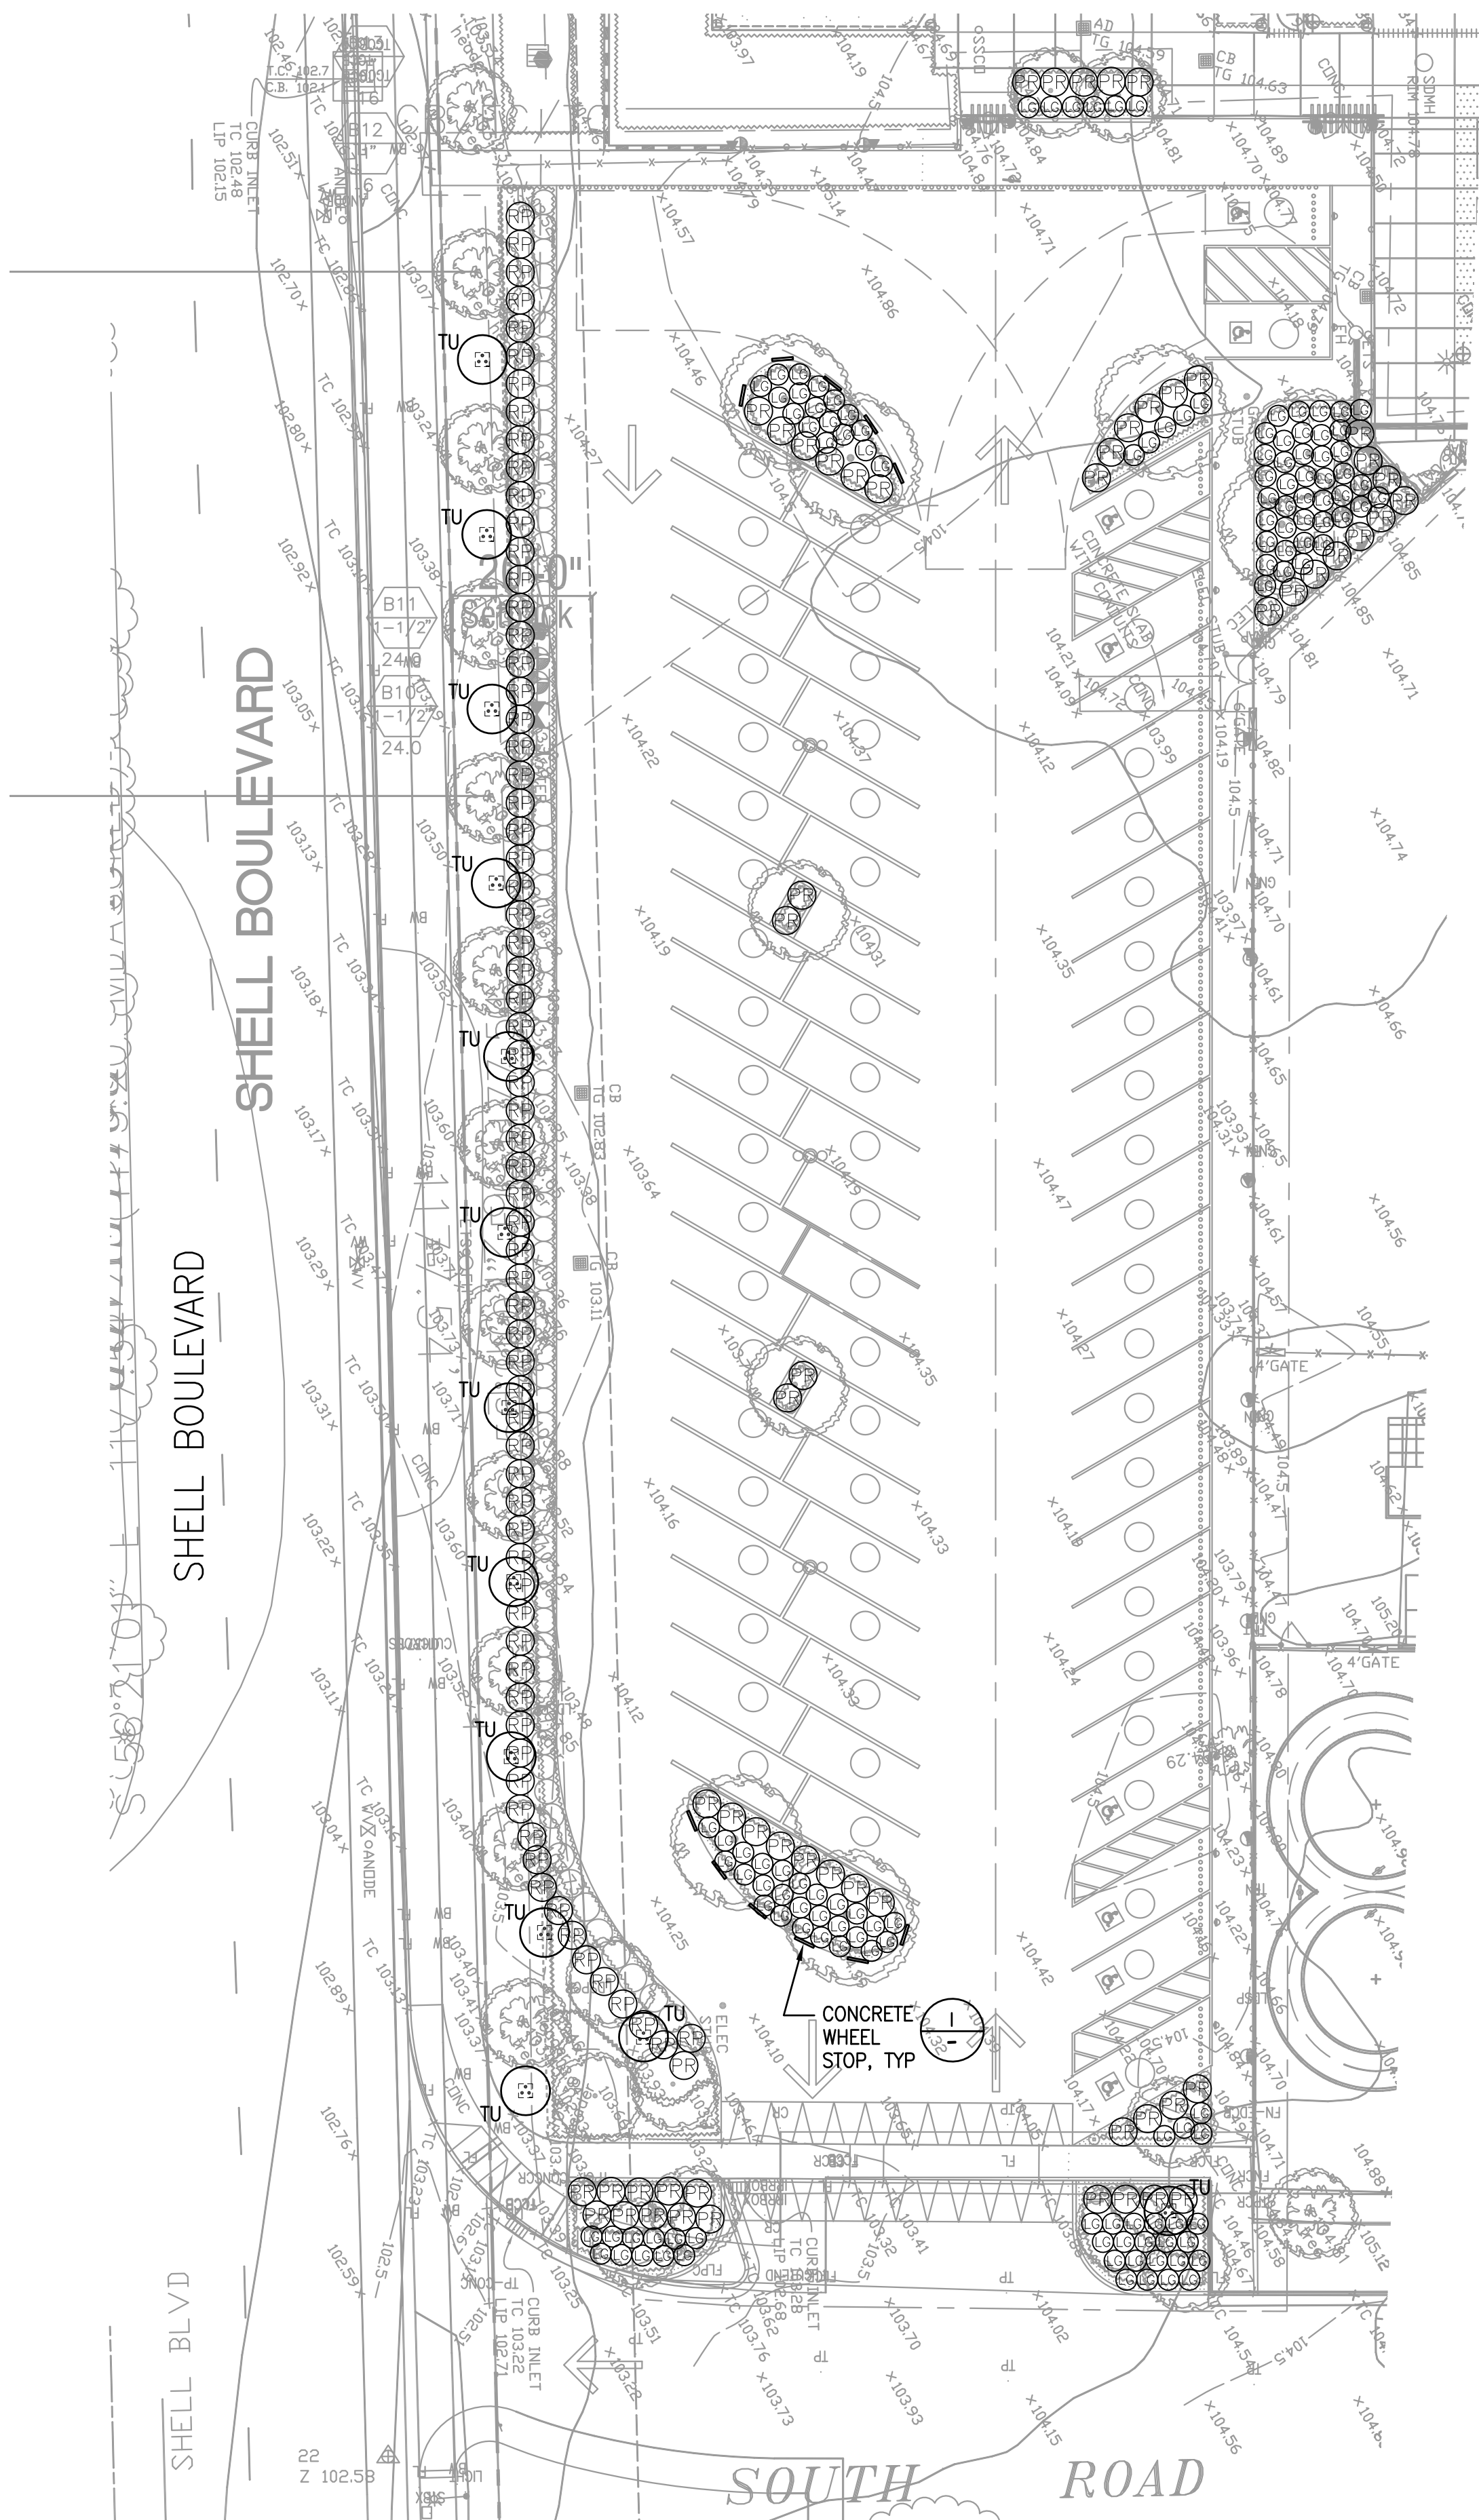

**CARDUCCI & ASSOCIATES, INC.**  
LANDSCAPE ARCHITECTURE PLANNING  
IRRIGATION DESIGN URBAN DESIGN  
ARCHITECTS  
355 BEACH STREET, 4TH FLOOR  
SAN FRANCISCO, CALIFORNIA 94133  
☎ (415) 674-0990 FAX (415) 674-6999

If the contractor encounters errors or discrepancies on the drawings, or site conditions which prevent or delay the completion of work as indicated, the contractor shall notify the owner and landscape architect by the time of bid of all such errors, discrepancies and omissions. The contractor shall indemnify and hold the landscape architect and the owner harmless of other contracting for the work he has completed or otherwise that is not signed by Carducci & Associates.

Only the original, signed hard copy of this drawing constitutes Carducci & Associates professional work product, electronic copies do not. Carducci & Associates will not be responsible for any modifications made to this drawing electronic or otherwise that is not signed by Carducci & Associates.

©2008 CARDUCCI & ASSOCIATES, INC.  
PJC008-01

**Disclaimer:**  
Written dimensions on these drawings shall have precedence over scaled dimensions. Contractors shall verify, and be responsible for, all dimensions and conditions on the job and this office must be notified of any variations from the dimensions and conditions shown by these drawings. Shop details must be submitted to this office for approval before proceeding with fabrication.

**Key Plan:**

**General Notes/Legend:**

**Stamp:**

Issue	Date
STUDY SESSION SUBMITTAL	12.05.08

**Project Title:**  
**NPJC CultureWorks**  
Foster City, CA 94404

**Sheet Title:**  
SHELL BLVD. LANDSCAPE ENHANCEMENTS/  
PLANTING PLAN

**Scale:**  
1" = 20'

**herman coliver locus**  
architecture

363 Clementina Street . San Francisco . CA 94103  
T 415 495 1776 . F 415 552 9811 . E info@hclarchitecture.com

Drawn By:	VL	Sheet Number:	L1
Checked:	VL		
Associate:			



EXISTING CONDITIONS




VIGNETTE – DEPICTING LANDSCAPE GROWTH AT 5 YEARS

TREE IMAGE



TIBOUCHINA URVILLEANA TU  
PRINCESS FLOWER

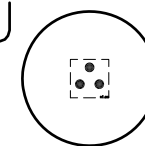

LANTANA 'GOLD RUSH' LANTANA



PHORMIUM 'RAINBOW WARRIOR' FLAX




SHRUB & GROUND COVER IMAGES



ROSA 'CARPET PINK' PINK CARPET ROSES



CARDUCCI & ASSOCIATES, INC.  
LANDSCAPE ARCHITECTURE PLANNING  
IRRIGATION DESIGN URBAN DESIGN  
CARDUCCI ARCHITECTS  
LANDSCAPE ARCHITECTS  
555 BEACH STREET, 4TH FLOOR  
SAN FRANCISCO, CALIFORNIA 94133  
(415) 674-0990 FAX (415) 674-0999

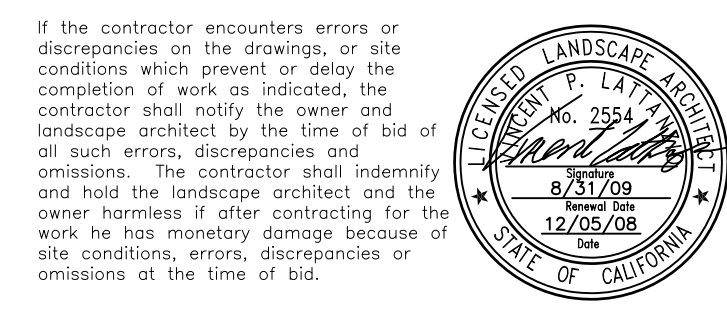

If the contractor encounters errors or discrepancies on the drawings, or site conditions which prevent or delay the completion of work as indicated, the contractor shall notify the owner and landscape architect by the time of bid of all such errors, discrepancies and omissions. The contractor shall indemnify and hold the landscape architect and the owner harmless if after contracting for the work he has monetary damage because of site conditions, errors, discrepancies or omissions at the time of bid.  
Only the original, signed hard copy of this drawing constitutes Carducci & Associates professional work product; electronic copies do not. Carducci & Associates will not be responsible for any modifications made to this drawing electronic or otherwise that is not signed by Carducci & Associates.  
© 2008 CARDUCCI & ASSOCIATES, INC.  
PUC08-01

Disclaimer:  
Written dimensions on these drawings shall have precedence over scaled dimensions. Contractors shall verify, and be responsible for, all dimensions and conditions on the job and this office must be notified of any variations from the dimensions and conditions shown by these drawings. Shop details must be submitted to this office for approval before proceeding with fabrication.

Key Plan:

General Notes/Legend:

Stamp:

Issue	Date
STUDY SESSION SUBMITTAL	12.05.08

Project Title:


**NPJC  
CultureWorks**

Foster City, CA 94404

Sheet Title:

SHELL BLVD. LANDSCAPE ENHANCEMENTS/ STREETScape RENDERINGS

Scale:

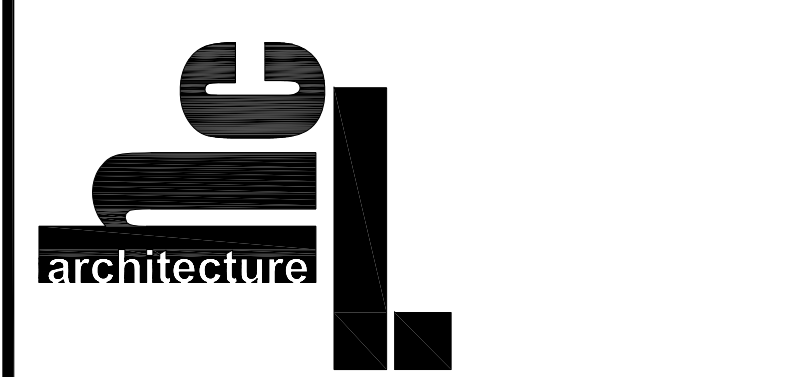

herman coliver locus

363 Clementina Street . San Francisco . CA 94103  
T 415 495 1776 . F 415 552 9811 . E info@hclarchitecture.com

Drawn By:	--	Sheet Number:
Checked:	VL	L2
Associate:	--	